




Greenfield Iconography

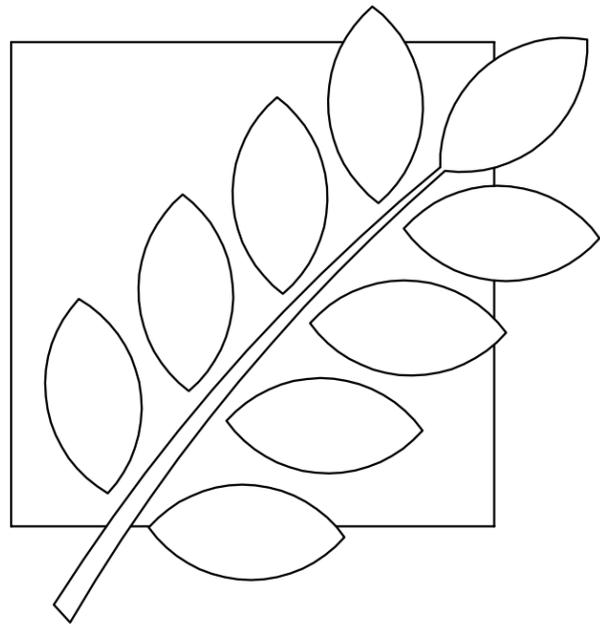


Food

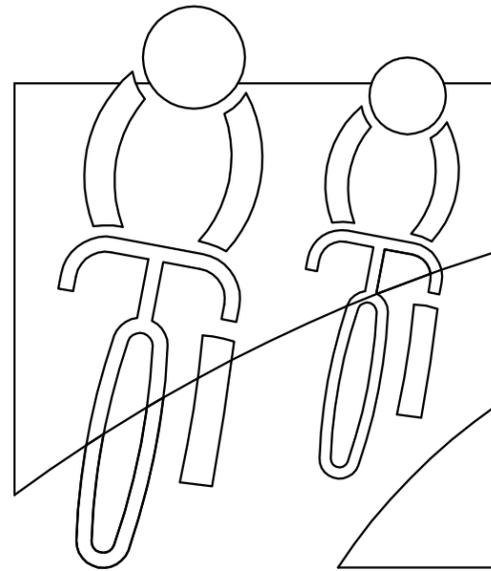


Fitness

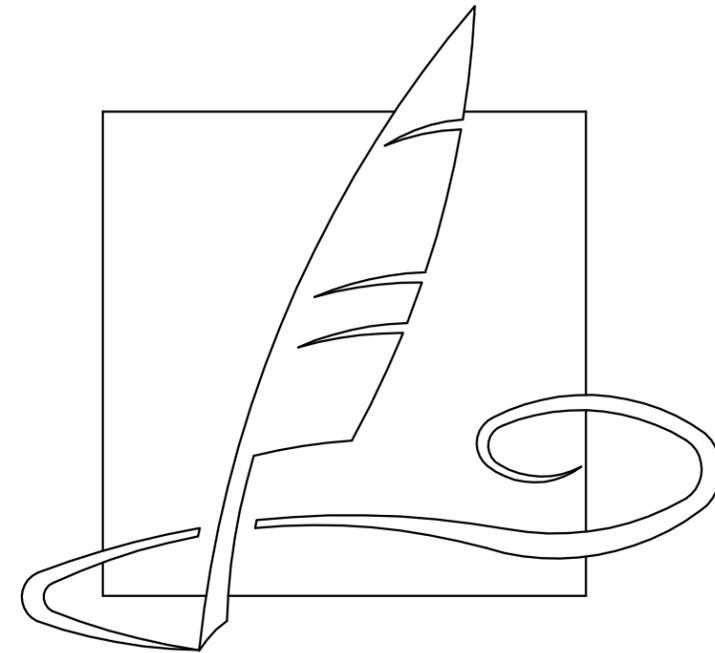

Art

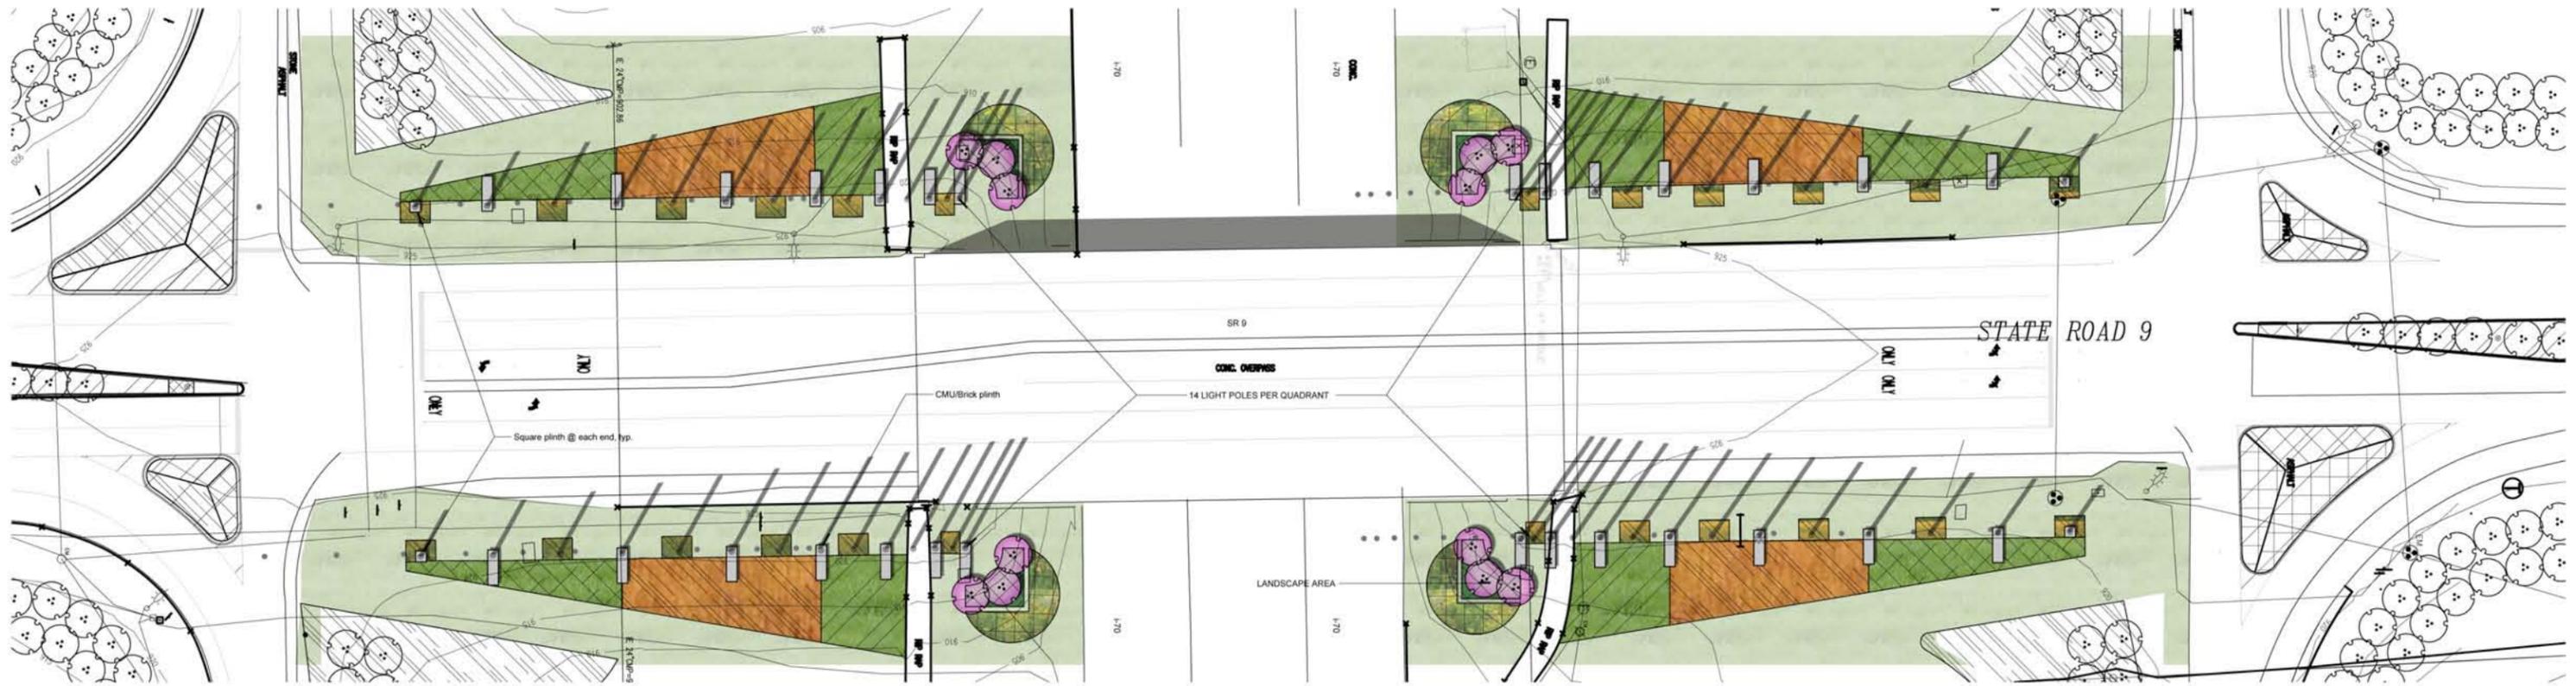

1 CONCEPT 2 - PLAN
SCALE: 1"=30'-0"

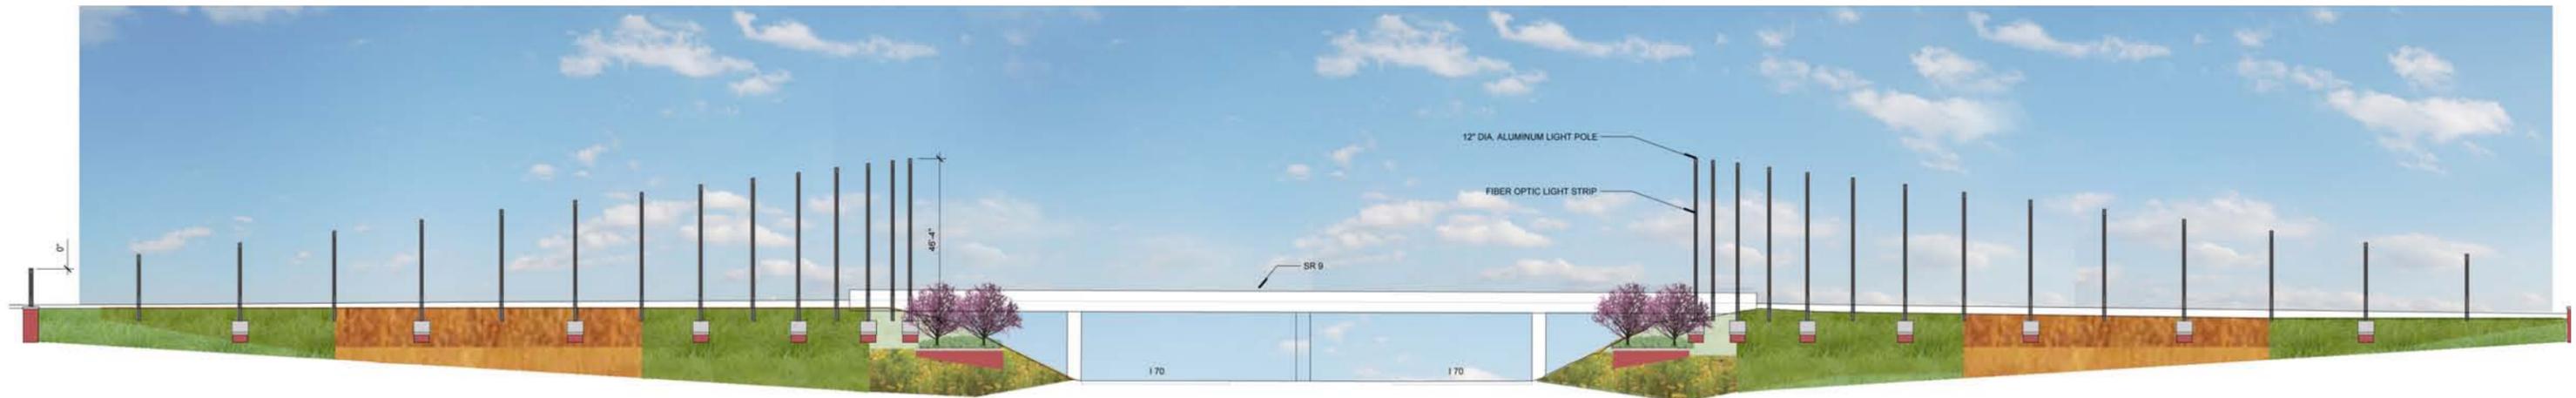

3 CONCEPT 2 - ELEVATION
SCALE: 1"=20'-0"




Aluminum pole, 18" diameter at bottom, 12" diameter at top. Fiber optic or LED light strip notched into length of pole

Height varies. Tallest at 46' to shortest at 8'-10"

8" Limestone cap
CMU plinth with brick veneer

Bronze or Corten steel medallion, +/- 30" x 30"

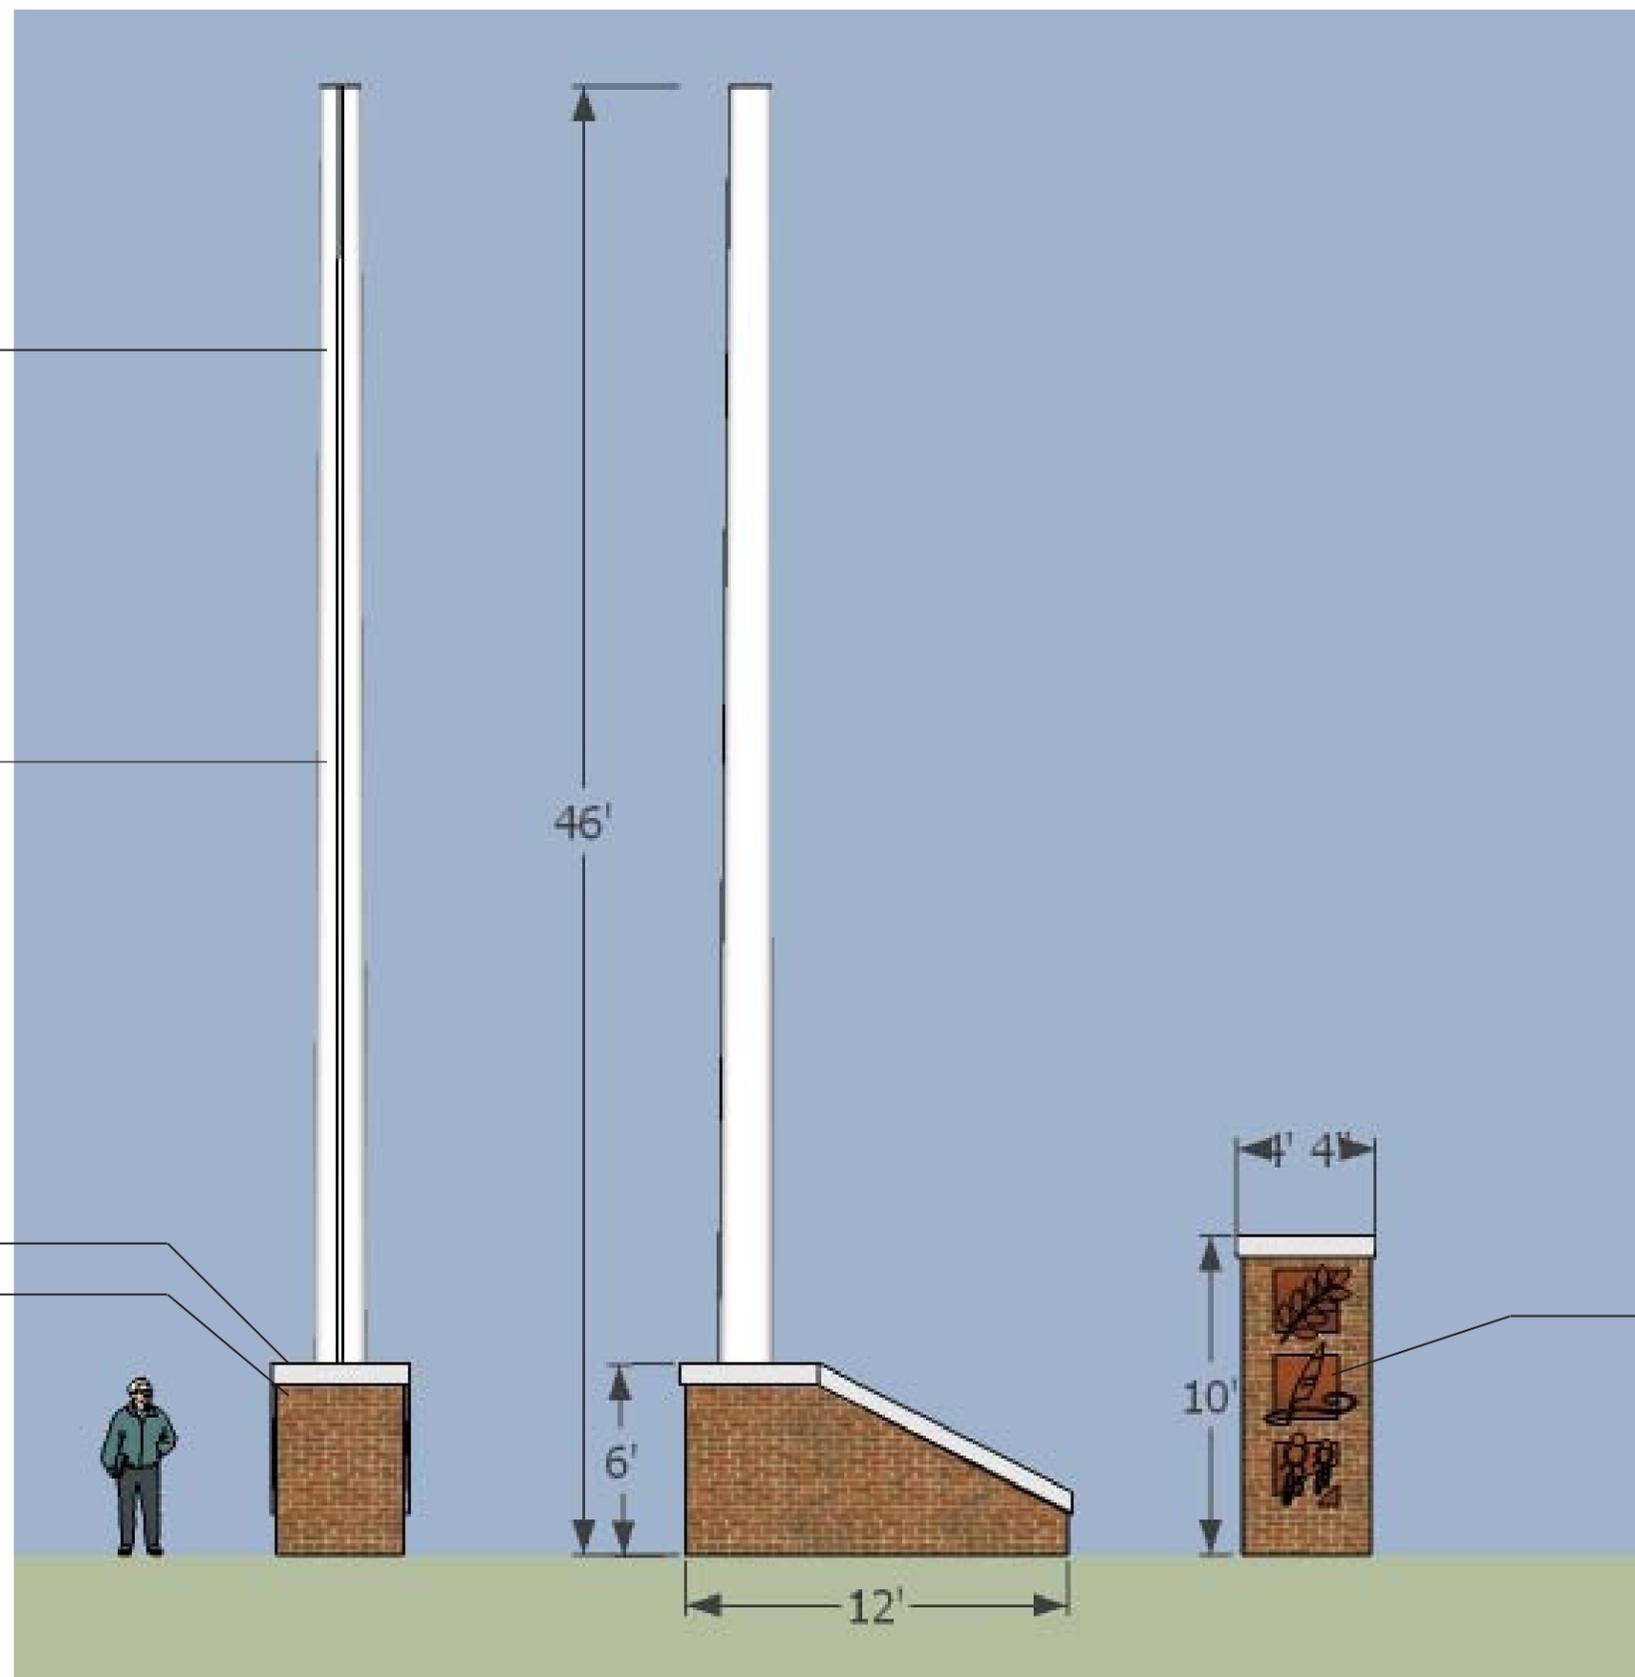

FRONT

SIDE

END PLINTH





Greenfield SR-9 / I-70 Interchange
Greenfield, IN
April 1, 2015

Concept One - "Beacons"





Greenfield SR-9 / I-70 Interchange
Greenfield, IN
April 1, 2015

Concept One - SR-9 View






Greenfield SR-9 / I-70 Interchange
Greenfield, IN
April 1, 2015


Concept One - SR-9 from I-70 off ramp



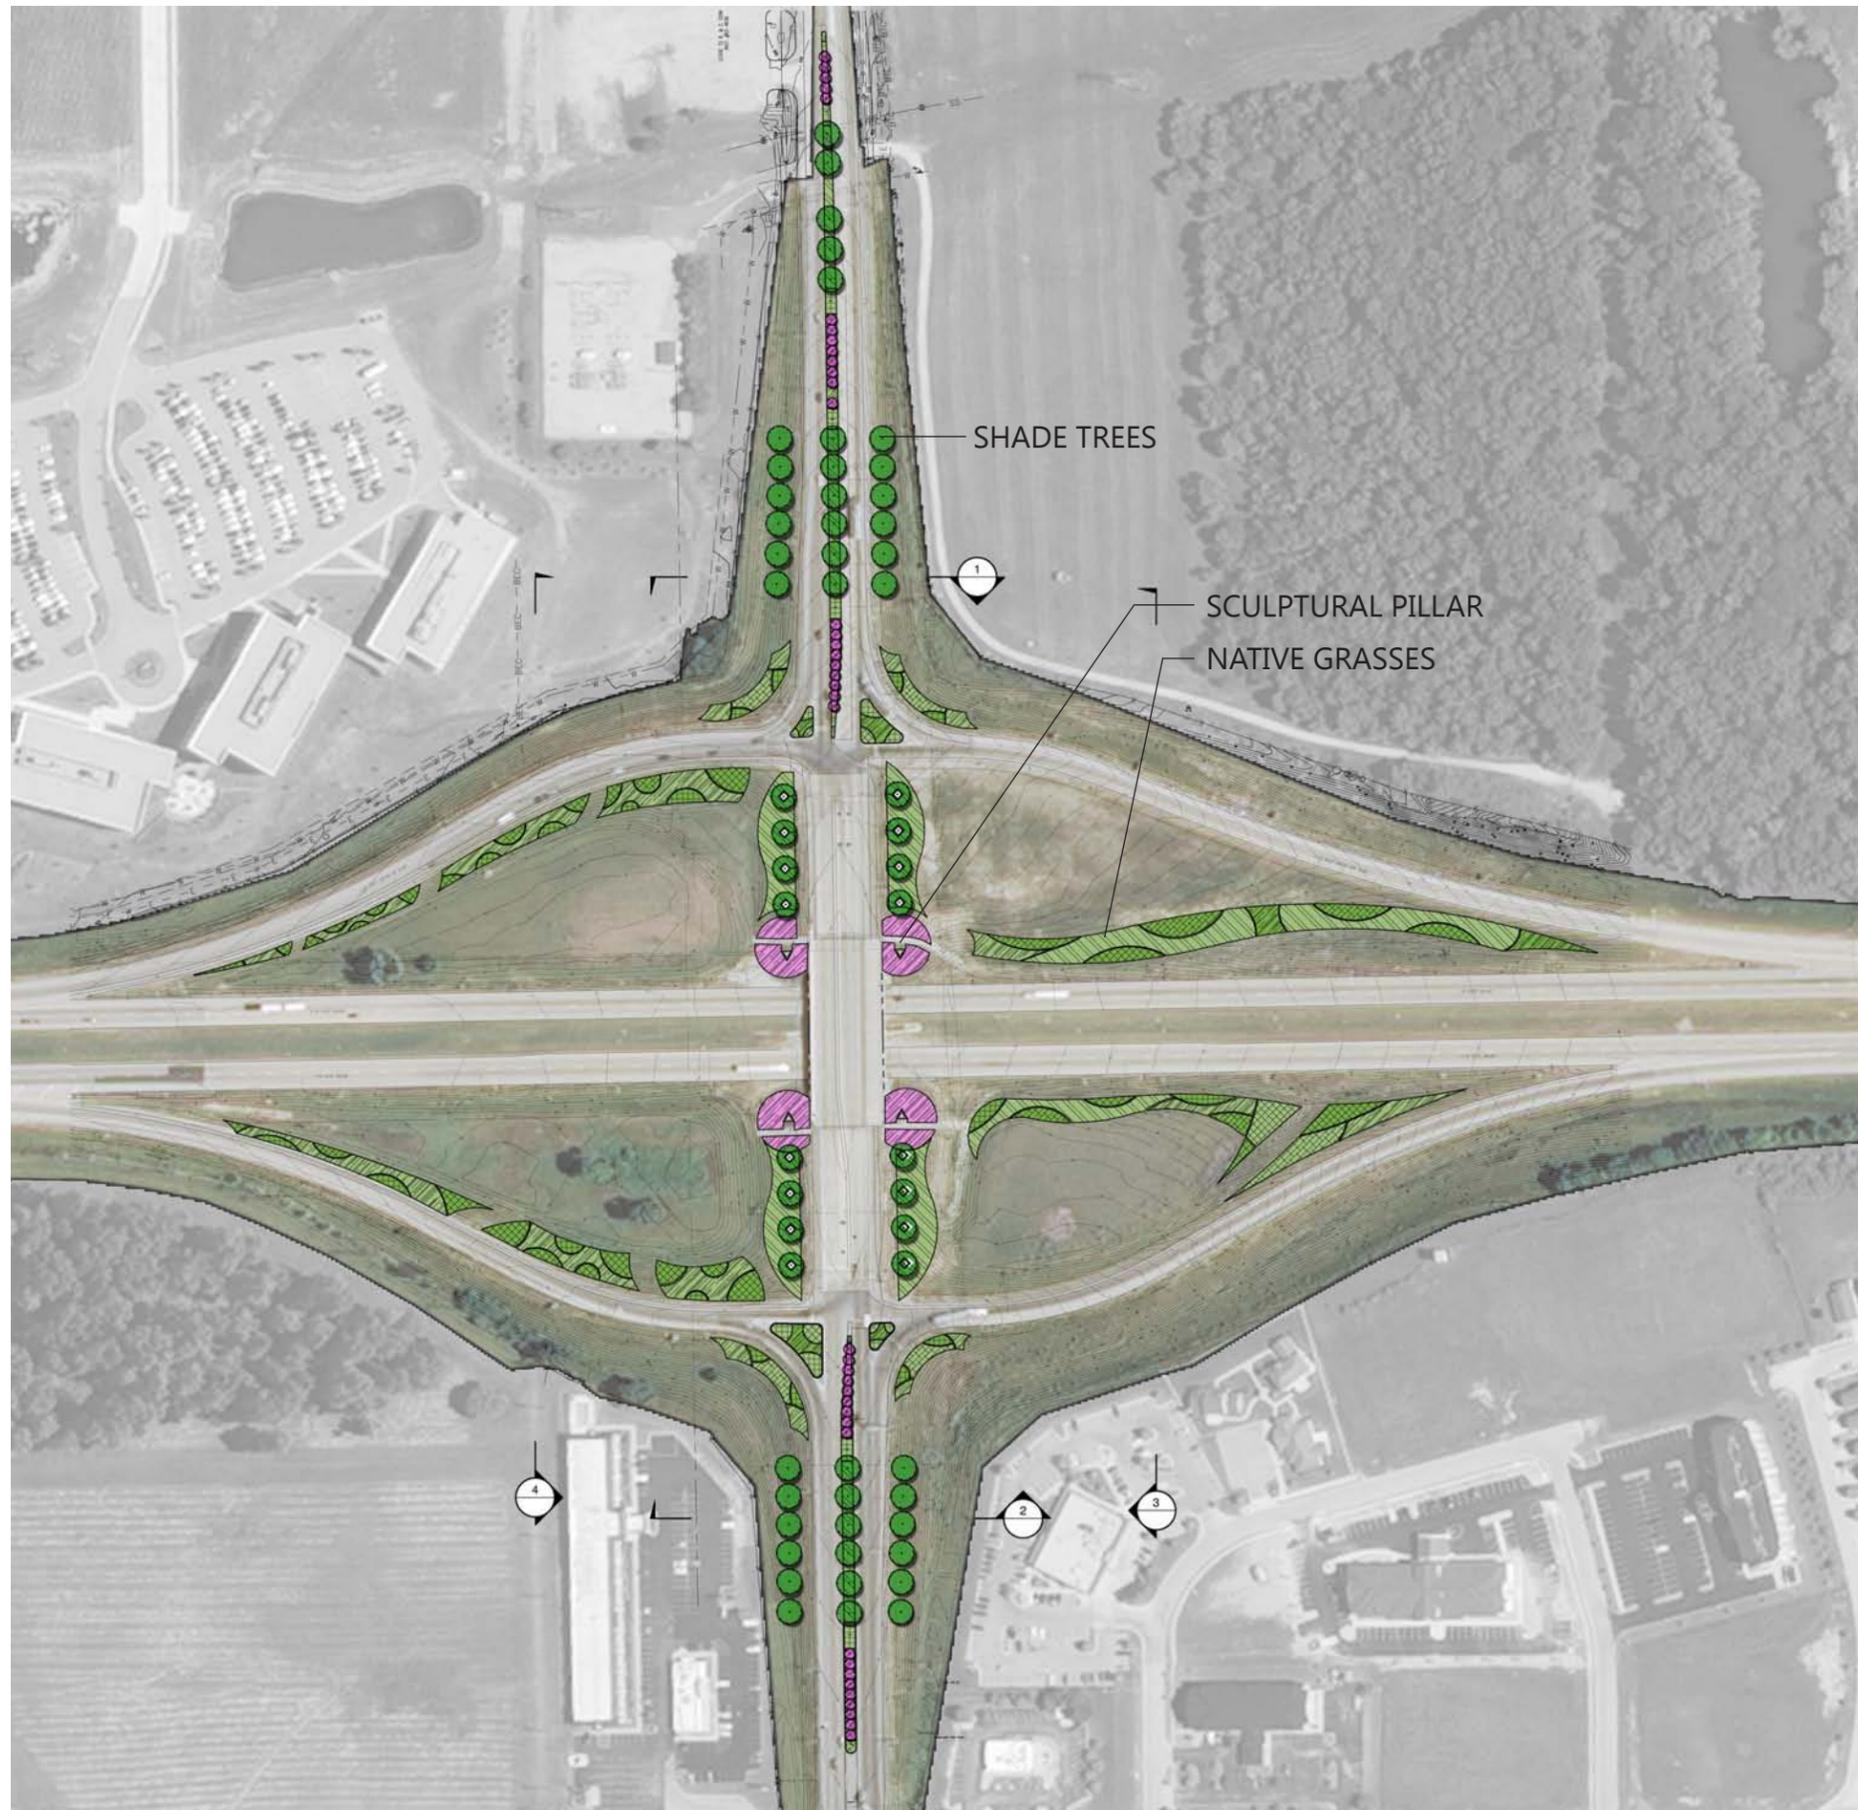



1 CONCEPT 3 - PLAN
SCALE: 1"=20'-0"

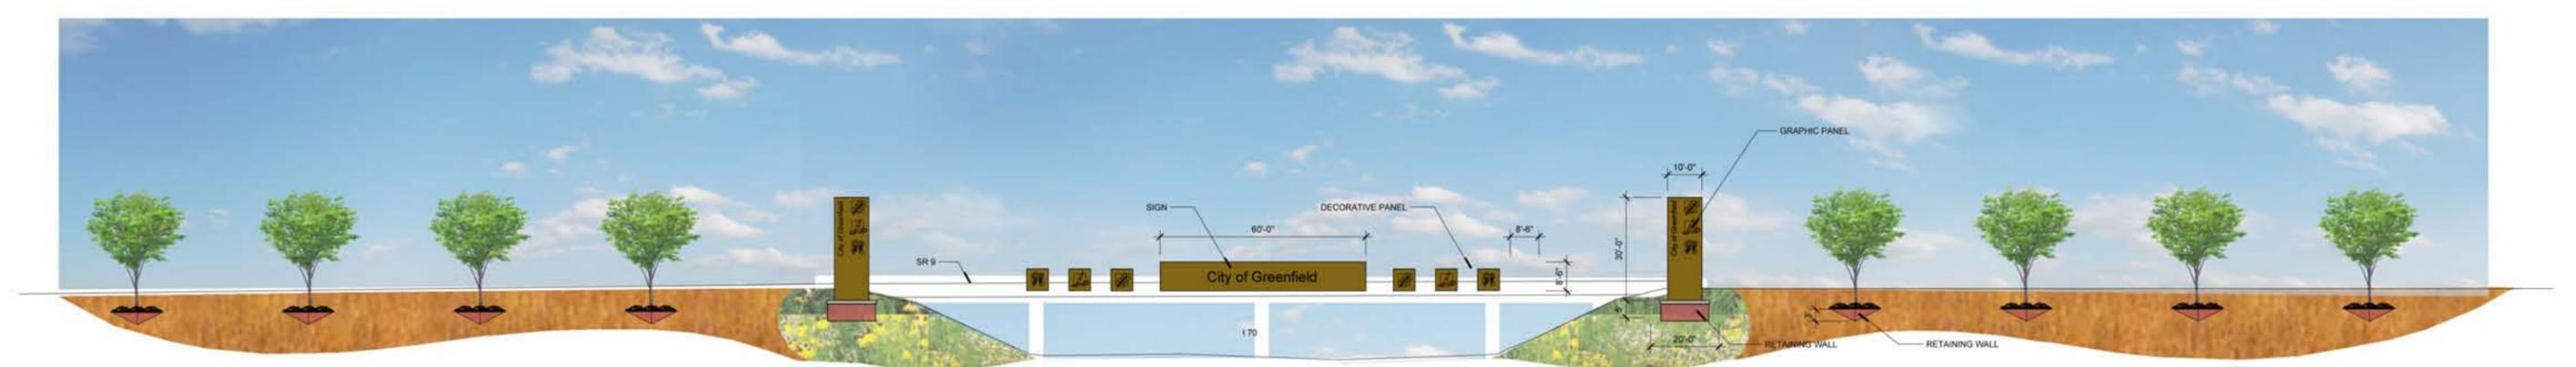

2 CONCEPT 3 - SECTION
SCALE: 1"=30'-0"





Greenfield SR-9 / I-70 Interchange
Greenfield, IN
April 1, 2015

Concept Two - "Historic Modern"





Greenfield SR-9 / I-70 Interchange
Greenfield, IN
April 1, 2015

Concept Two - SR-9 View





Greenfield SR-9 / I-70 Interchange
Greenfield, IN
April 1, 2015

Concept Two - SR-9 from I-70 off ramp







Three-sided central support column,
steel frame with mesh covering

Corten steel panels, laser cut with text
and graphics

8" Limestone cap
CMU plinth with brick veneer

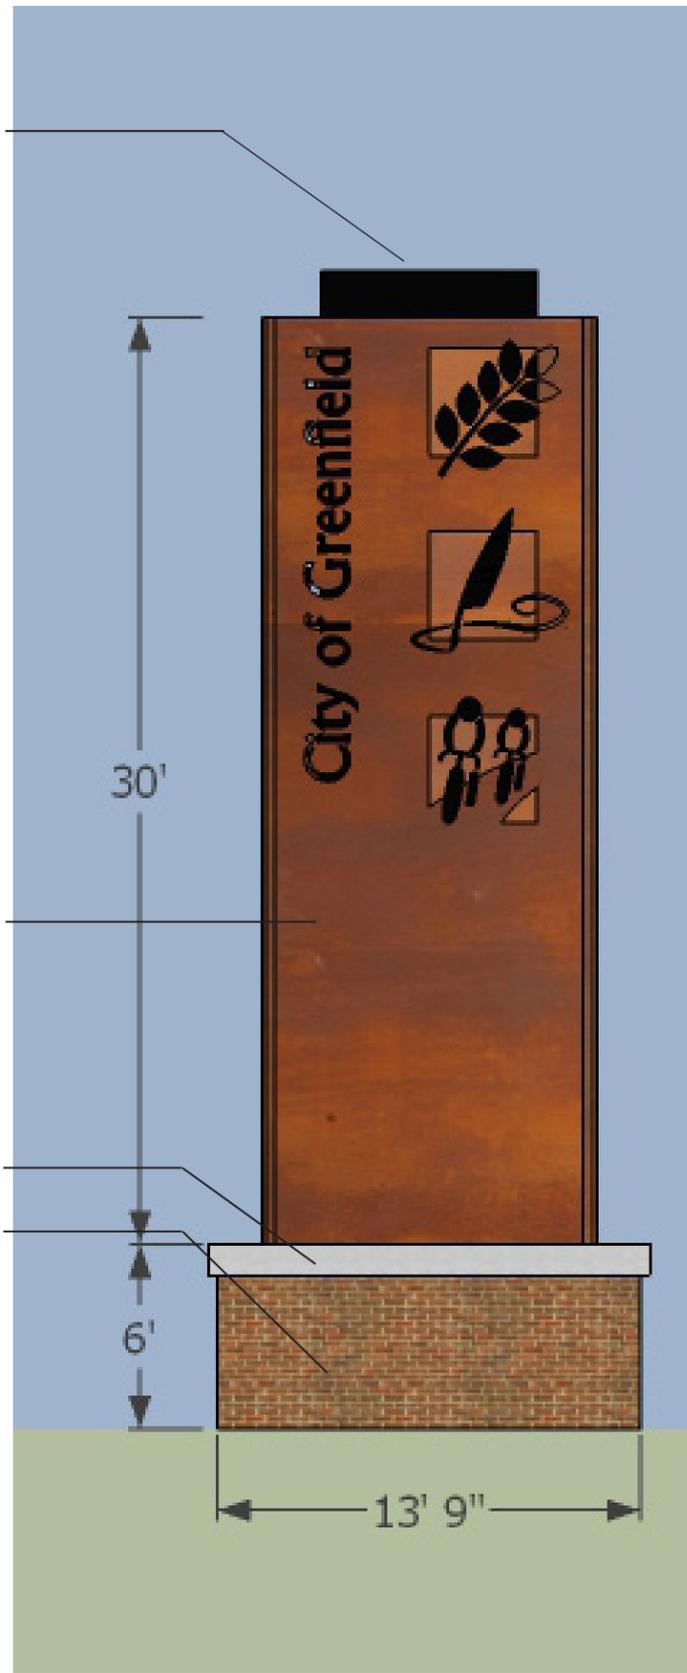

MAJOR PILLAR

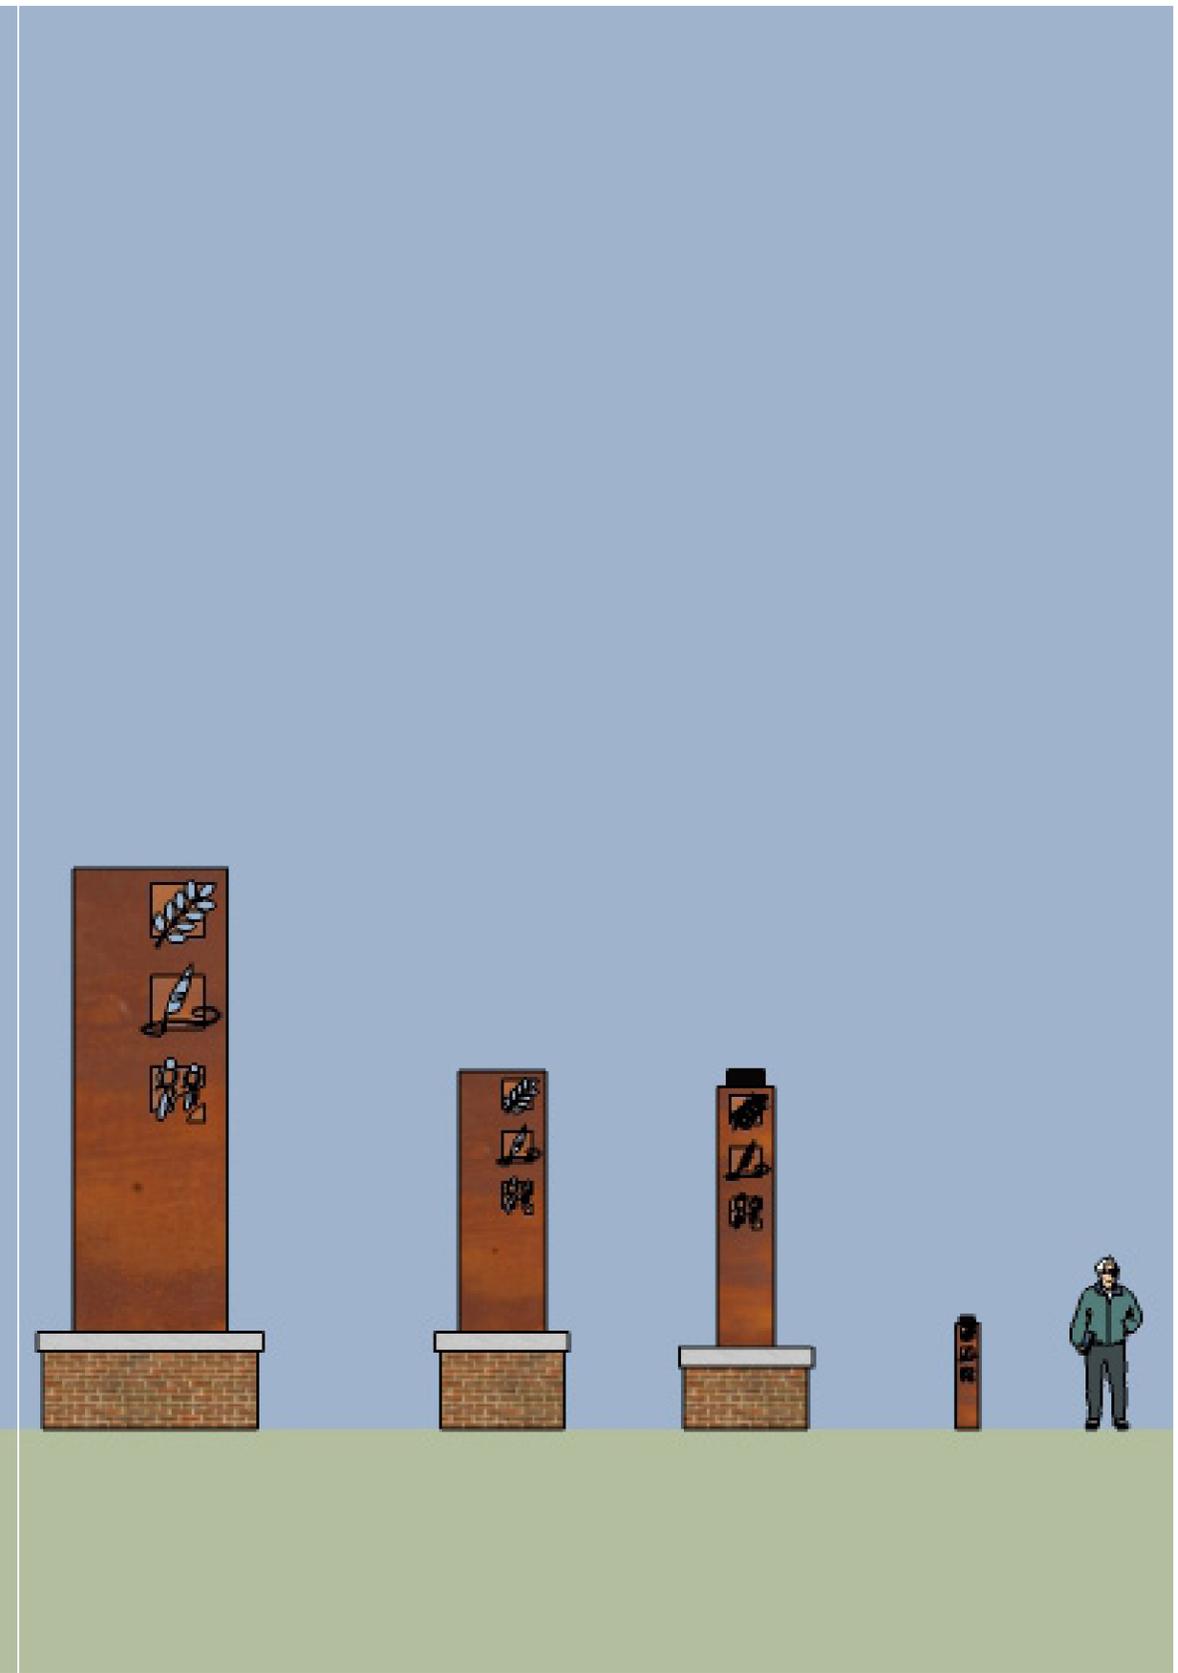

MINOR PILLARS, SIGNS, BOLLARDS, ETC.

Concept Two - Pillars

