



Individual Lot Erosion and Sediment Control Plan

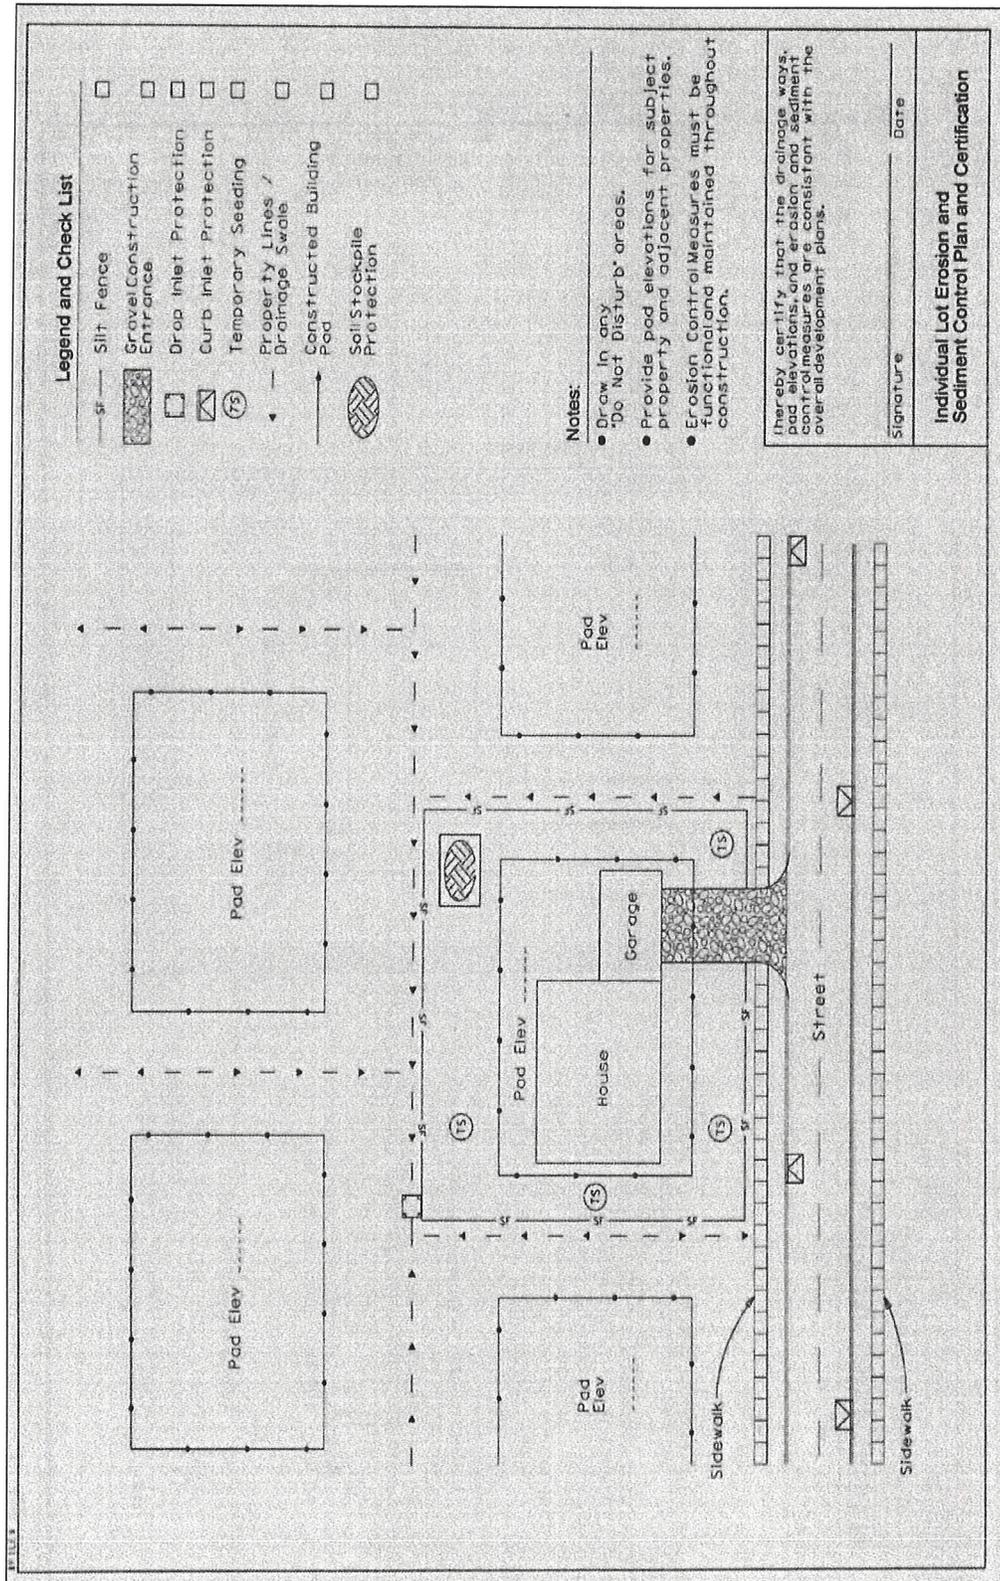

Individual Lot Post-Construction Sediment Control Plan

Permanent Seeding and Surface Stabilization must adhere to Chapter 7, Indiana Storm Water Quality Manual.

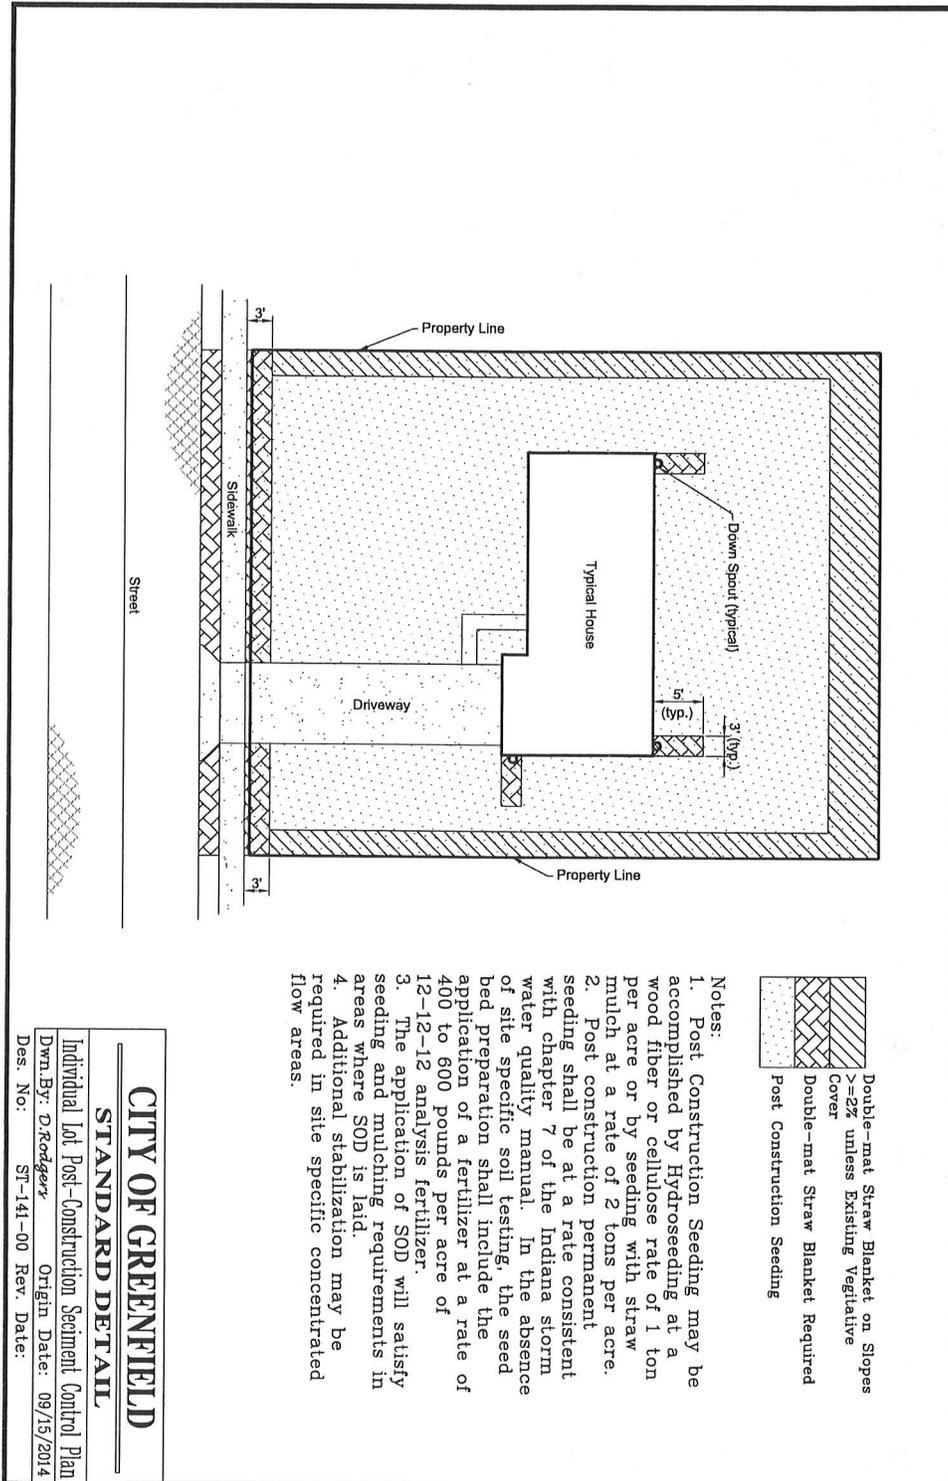



**City of Greenfield
Stormwater Management Ordinance
Construction Site
Violation Fine Schedule¹**

| Violation | 1st Occurrence² | 2nd Occurrence² | Every Subsequent Occurrence² |
|---|--|--|--|
| Construction Entrance | \$100 | \$250 | \$500 |
| Perimeter Erosion Control | \$100 | \$250 | \$500 |
| Protection of Swales/drainage ways | \$100 | \$250 | \$500 |
| Streets | \$100 | \$250 | \$500 |
| Concrete Washout | \$100 | \$250 | \$500 |
| Solid Waste (Trash/Debris) | \$100 | \$250 | \$500 |
| Use of Vacant Lot | \$100 | \$250 | \$500 |
| Site Stabilization | \$100 | \$250 | \$500 |
| Dewatering | \$100 | \$250 | \$500 |
| Storm drain inlet protection | \$50 each | \$100 each | \$250 Each |
| Storage of material in street or drainageway/swale | \$100 | \$250 | \$500 |

¹ Article 7-7.02 of the Stormwater Management Ordinance states, in part, that any person found in violation of any provision of this Ordinance shall be responsible for a civil infraction and subject to a maximum fine of \$2,500 for a first offense, and a maximum of \$7,500 for a subsequent offense, plus costs, damages, expenses, and fines levied by regulatory agencies. Each day such violation occurs or continues shall be deemed a separate offense and shall make the violator liable for the imposition of a fine for each day.

² All fines levied shall be made Payable to the City of Greenfield. Additional building inspection will not be scheduled or conducted prior to the payment of any levied fines. A Certificate of Occupancy will not be issued prior to the payment of any levied fines.

I (we) understand that by receiving an Improvement Location Permit for this project that erosion control practices will be installed and maintained for the duration of the project until the site is completely stabilized and no longer needs erosion control measures.

Further, I (we) understand the violation fine schedule tabulated above as well as the maximum allowable fines as outlined in Article 7 of the Stormwater Management Ordinance of the City of Greenfield. I (we) agree to promptly pay all fines levied and understand that additional building inspections will not be schedule or conducted prior to the payment of any levied fines. I (we) further understand that each day a violation occurs or continues will be deemed a separate offense.

Name: _____

Address: _____

Phone: _____

Project Address: _____

Signature

Date